



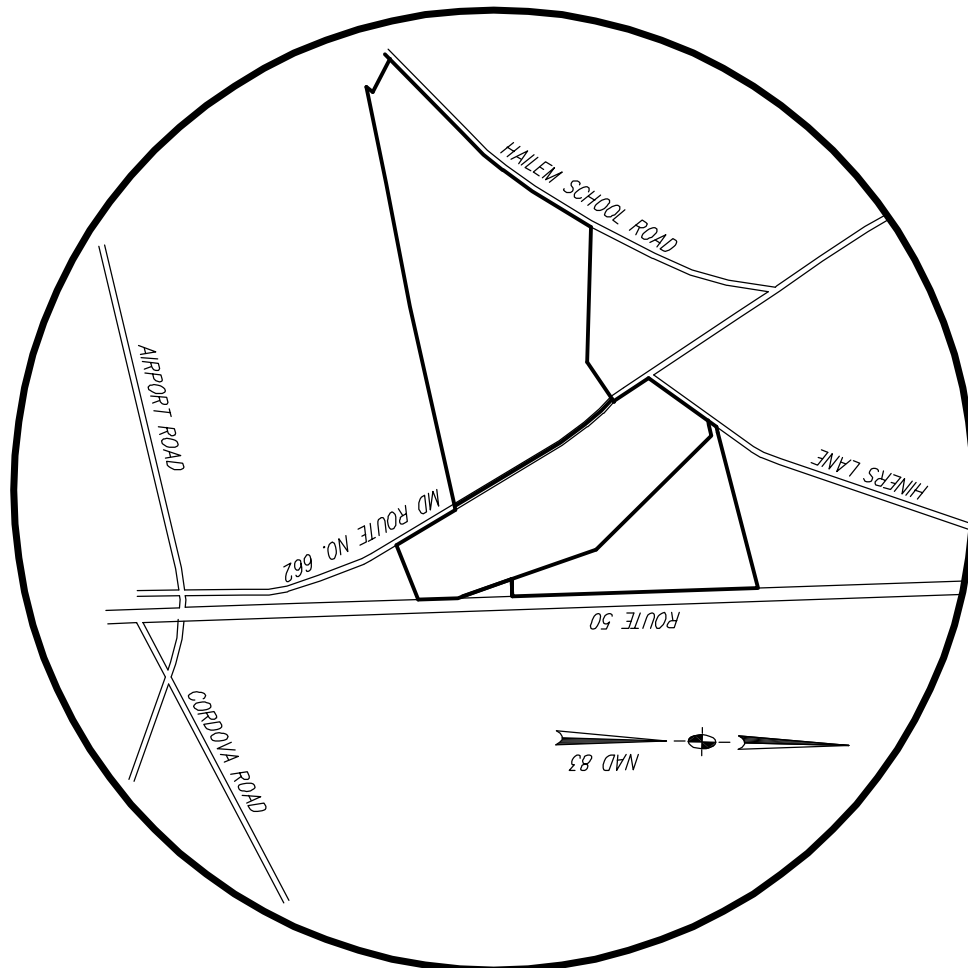

VICINITY MAP
SCALE 1" = 200'

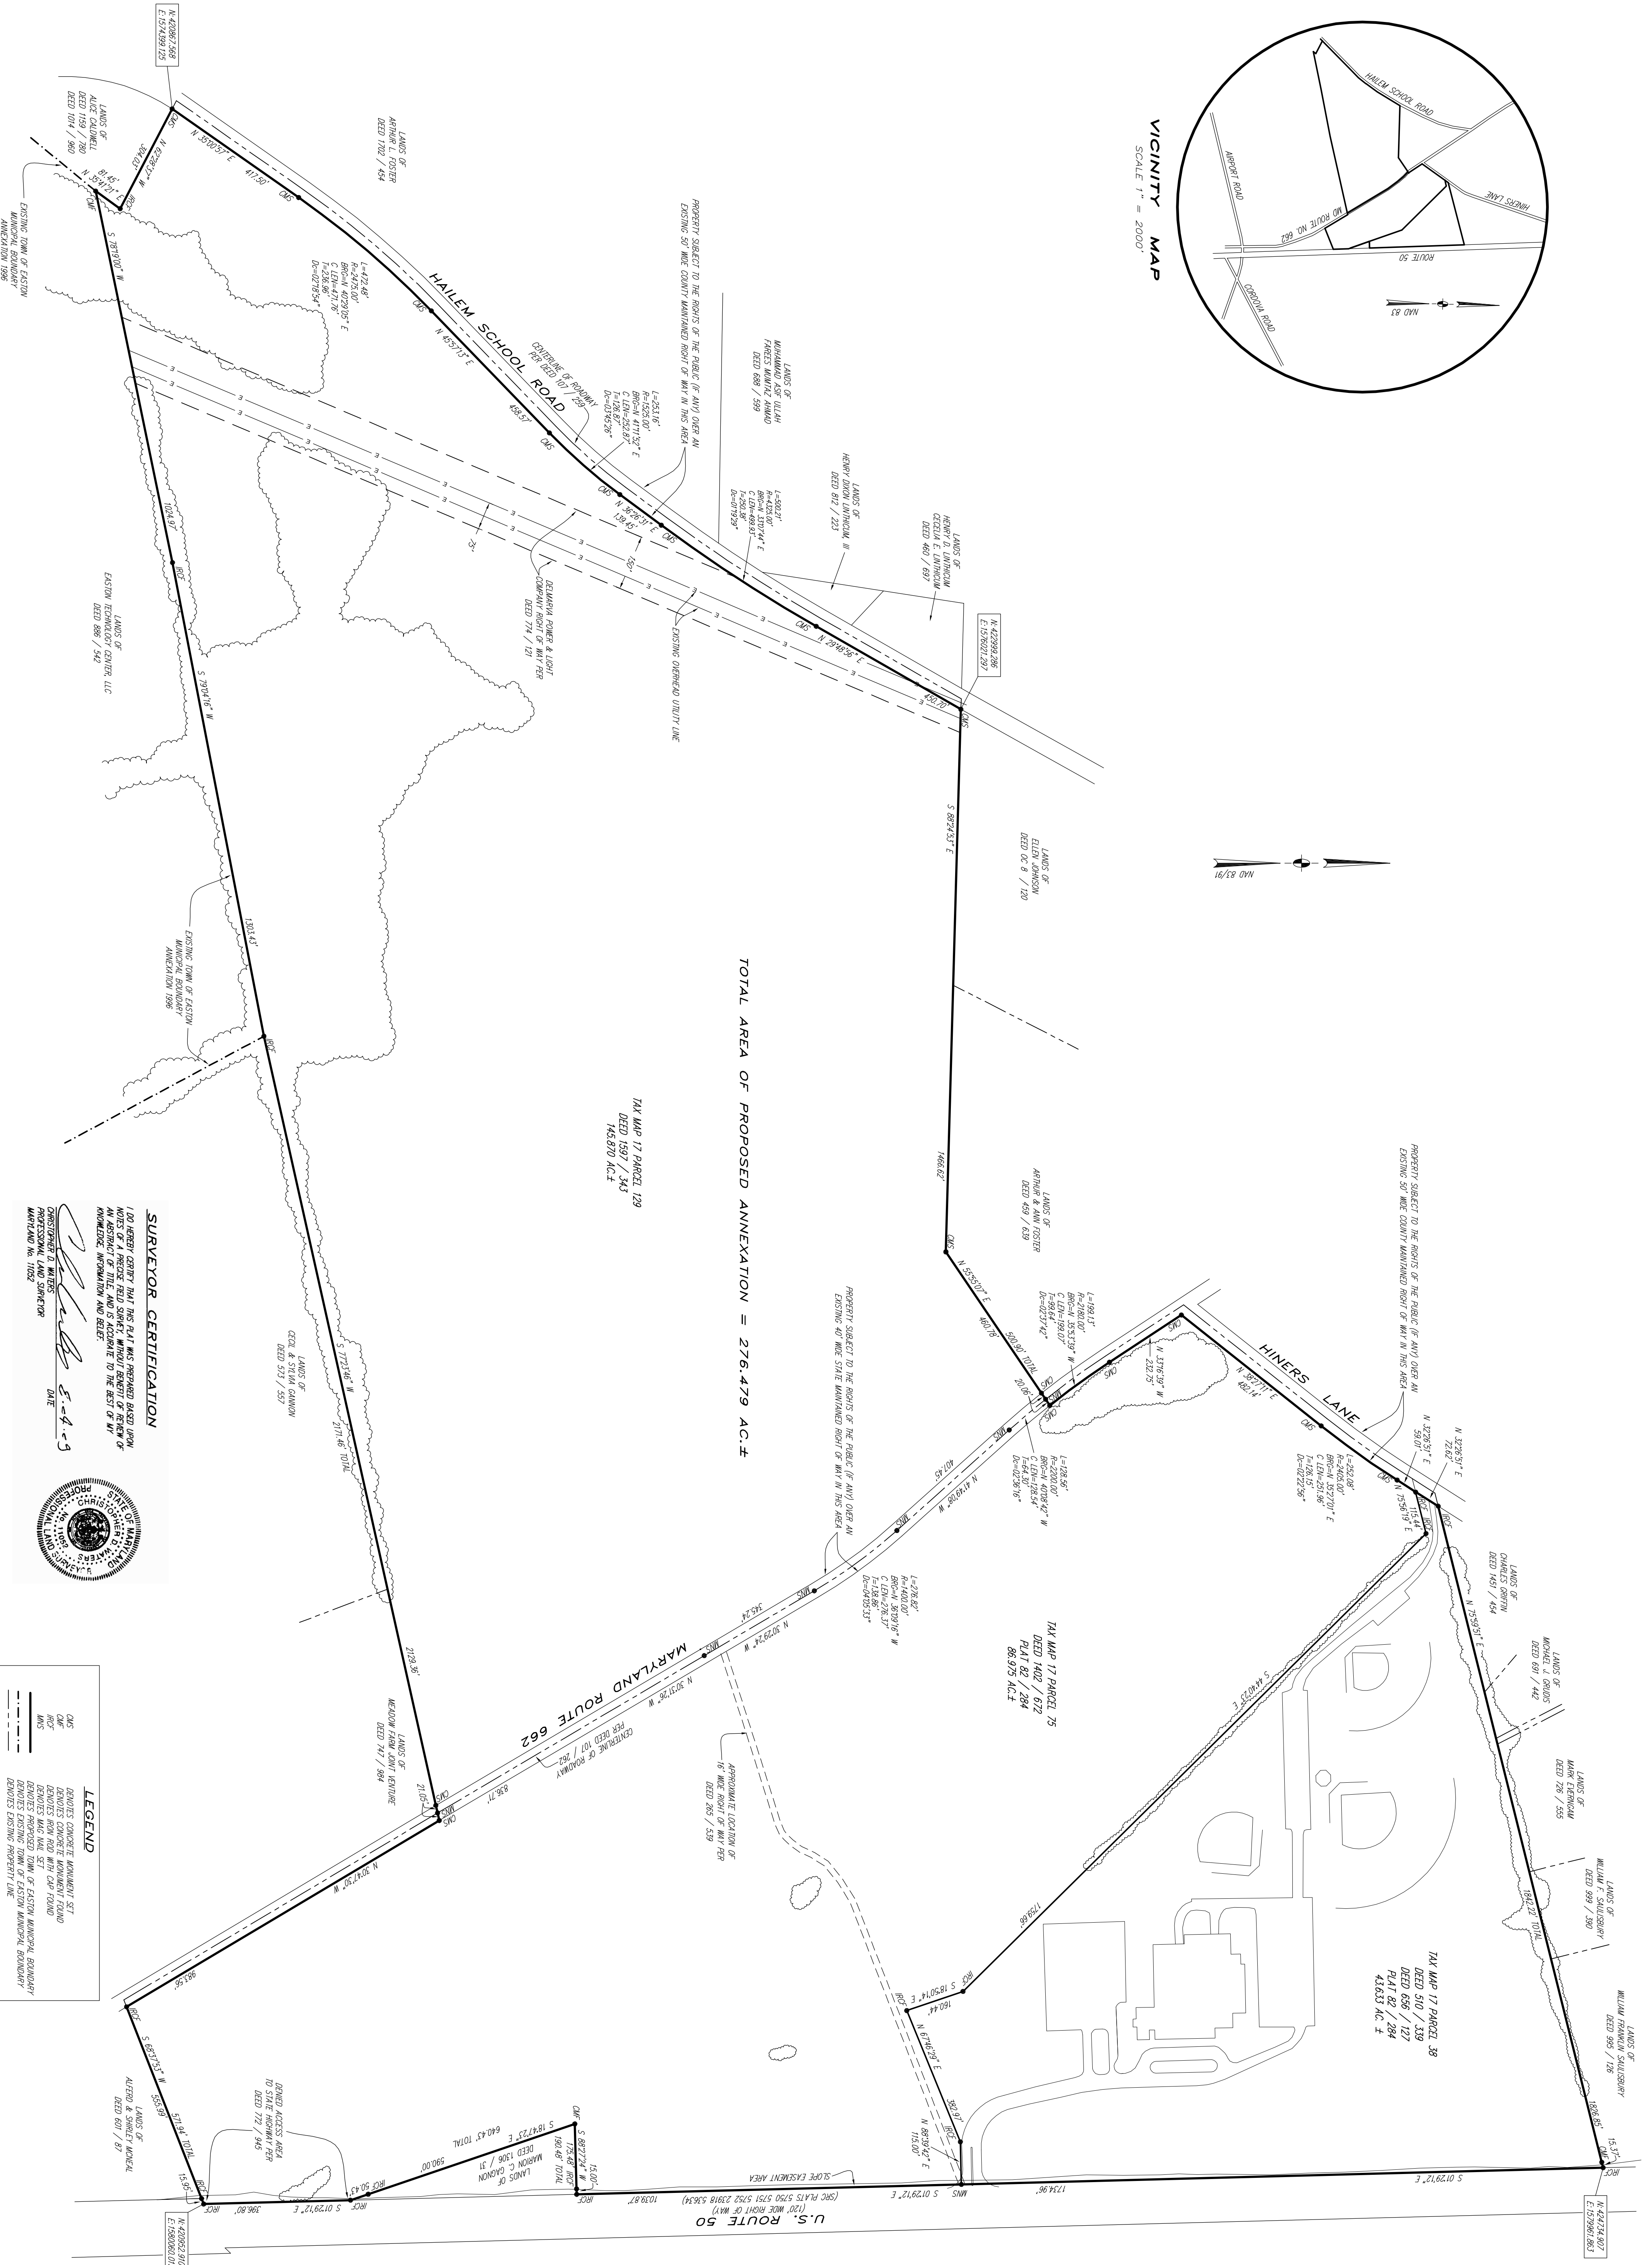

REVISION	
REVISED 04-04-09	LABELLED MISC. LINE COURSES
REVISED 07-07-09	REVISED BOUNDARIES
REVISED 08-04-09	PER TOWN OF EASTON CURSORY REVIEW

29510 Skipton-Cordova Road
Cordova, MD 21625
(410) 819-3363(voice & fax)
www.waterssurveying.com

Boundary, Site Plan,
Elevation Certification, Location Surveys,
Location Surveys, Subdivisions,
Storm Water Management

Christopher

WATERS

Professional Land Surveying

ANNEXATION 2009
TOWN OF EASTON
OF THE LANDS OF
TALBOT COUNTY, MARYLAND
IN THE FIRST ELECTION DISTRICT
TALBOT COUNTY, MARYLAND

DRAWN
DESIGNED
CHECKED

DATE
MARCH 25, 2009
SCALE
1" = 200'
JOB NO.
09017