



GRATE EMITTER WITH U.V. INHIBITOR INSTALLED ON GRADE. GRATE PER SHEET 2 OF 2

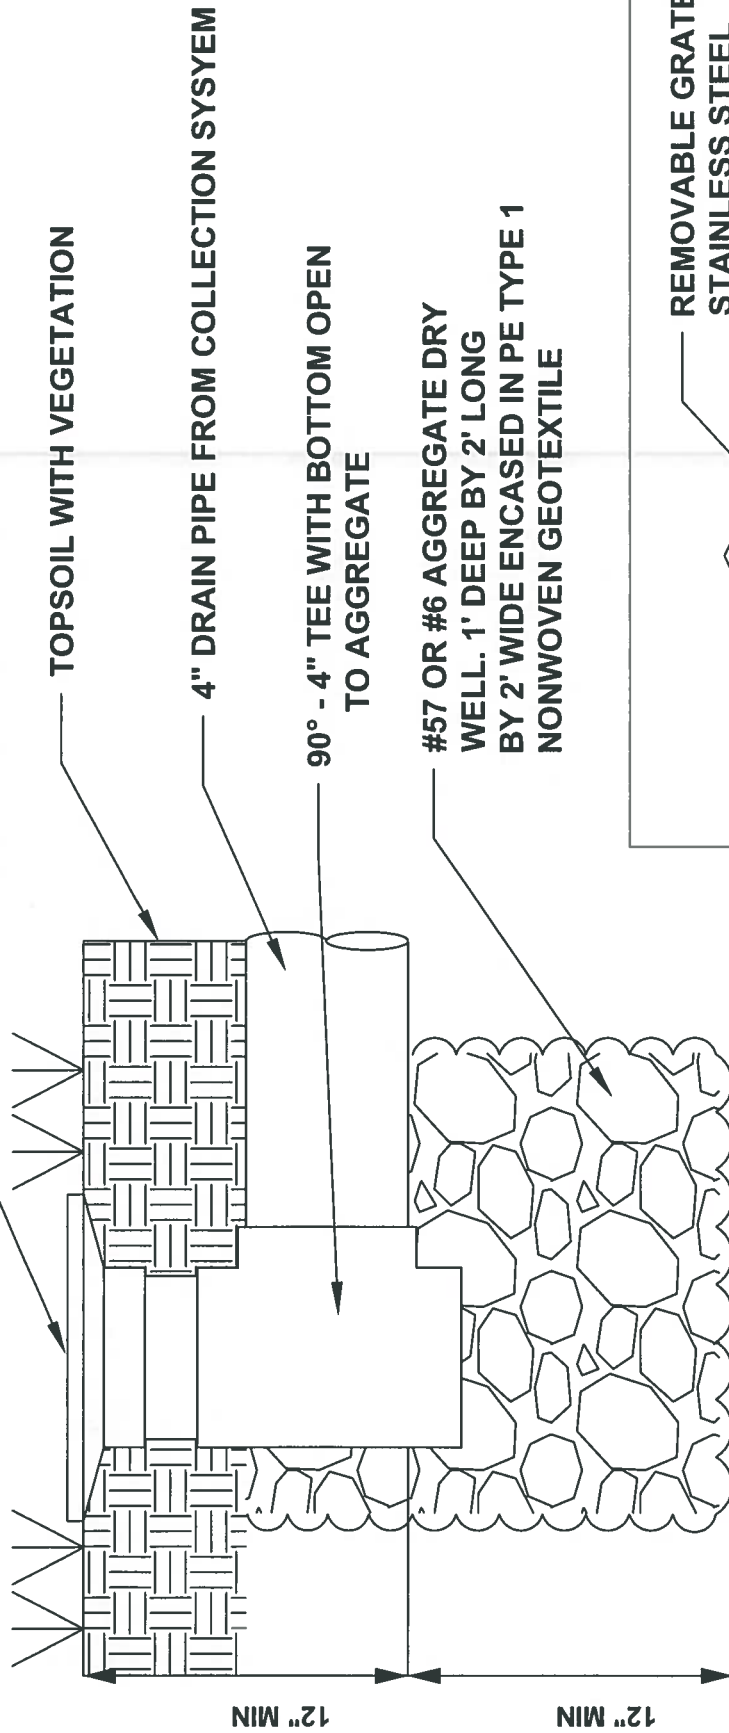

REMOVABLE GRATE WITH STAINLESS STEEL ATTACHMENT SCREWS

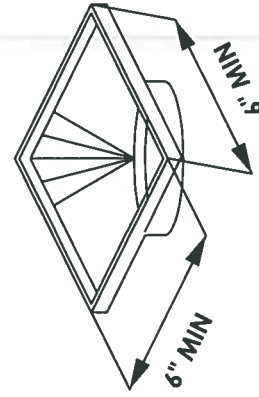

GRATE NOTES:

1. 1/4 INCH GRATE OPENINGS.
2. MINIMUM 6"x6" GRATE DIMENSIONS.

CONSTRUCTION NOTES:

1. ** CALL THE PUBLIC WORKS DEPARTMENT (410-770-8170) BEFORE INSTALLING GRATE EMITTER(S) AND PIPES FOR APPROVAL OF THE LOCATIONS AND SPACING.**
2. IF CONSTRUCTED IN AN ARRAY, GRATE EMITTER SHALL BE SPACED 10' ON CENTER AND SHALL BE AT THE SAME ELEVATION.
3. EACH GRATE EMITTER SHALL HAVE A MAX. OF 500 SQUARE FEET OF DRAINAGE AREA.
4. CERTIFICATION OF COMPLETION WILL BE REQUIRED.
5. IF IN AN ARRAY, GRATE EMITTERS MUST BE LAID AT THE SAME ELEVATION.

REVISIONS
MAR-2017



GRATE EMITTER DETAIL
TALBOT COUNTY DEPARTMENT OF PUBLIC WORKS