


Talbot County Building Detail Sheet Garage, Concrete Slab

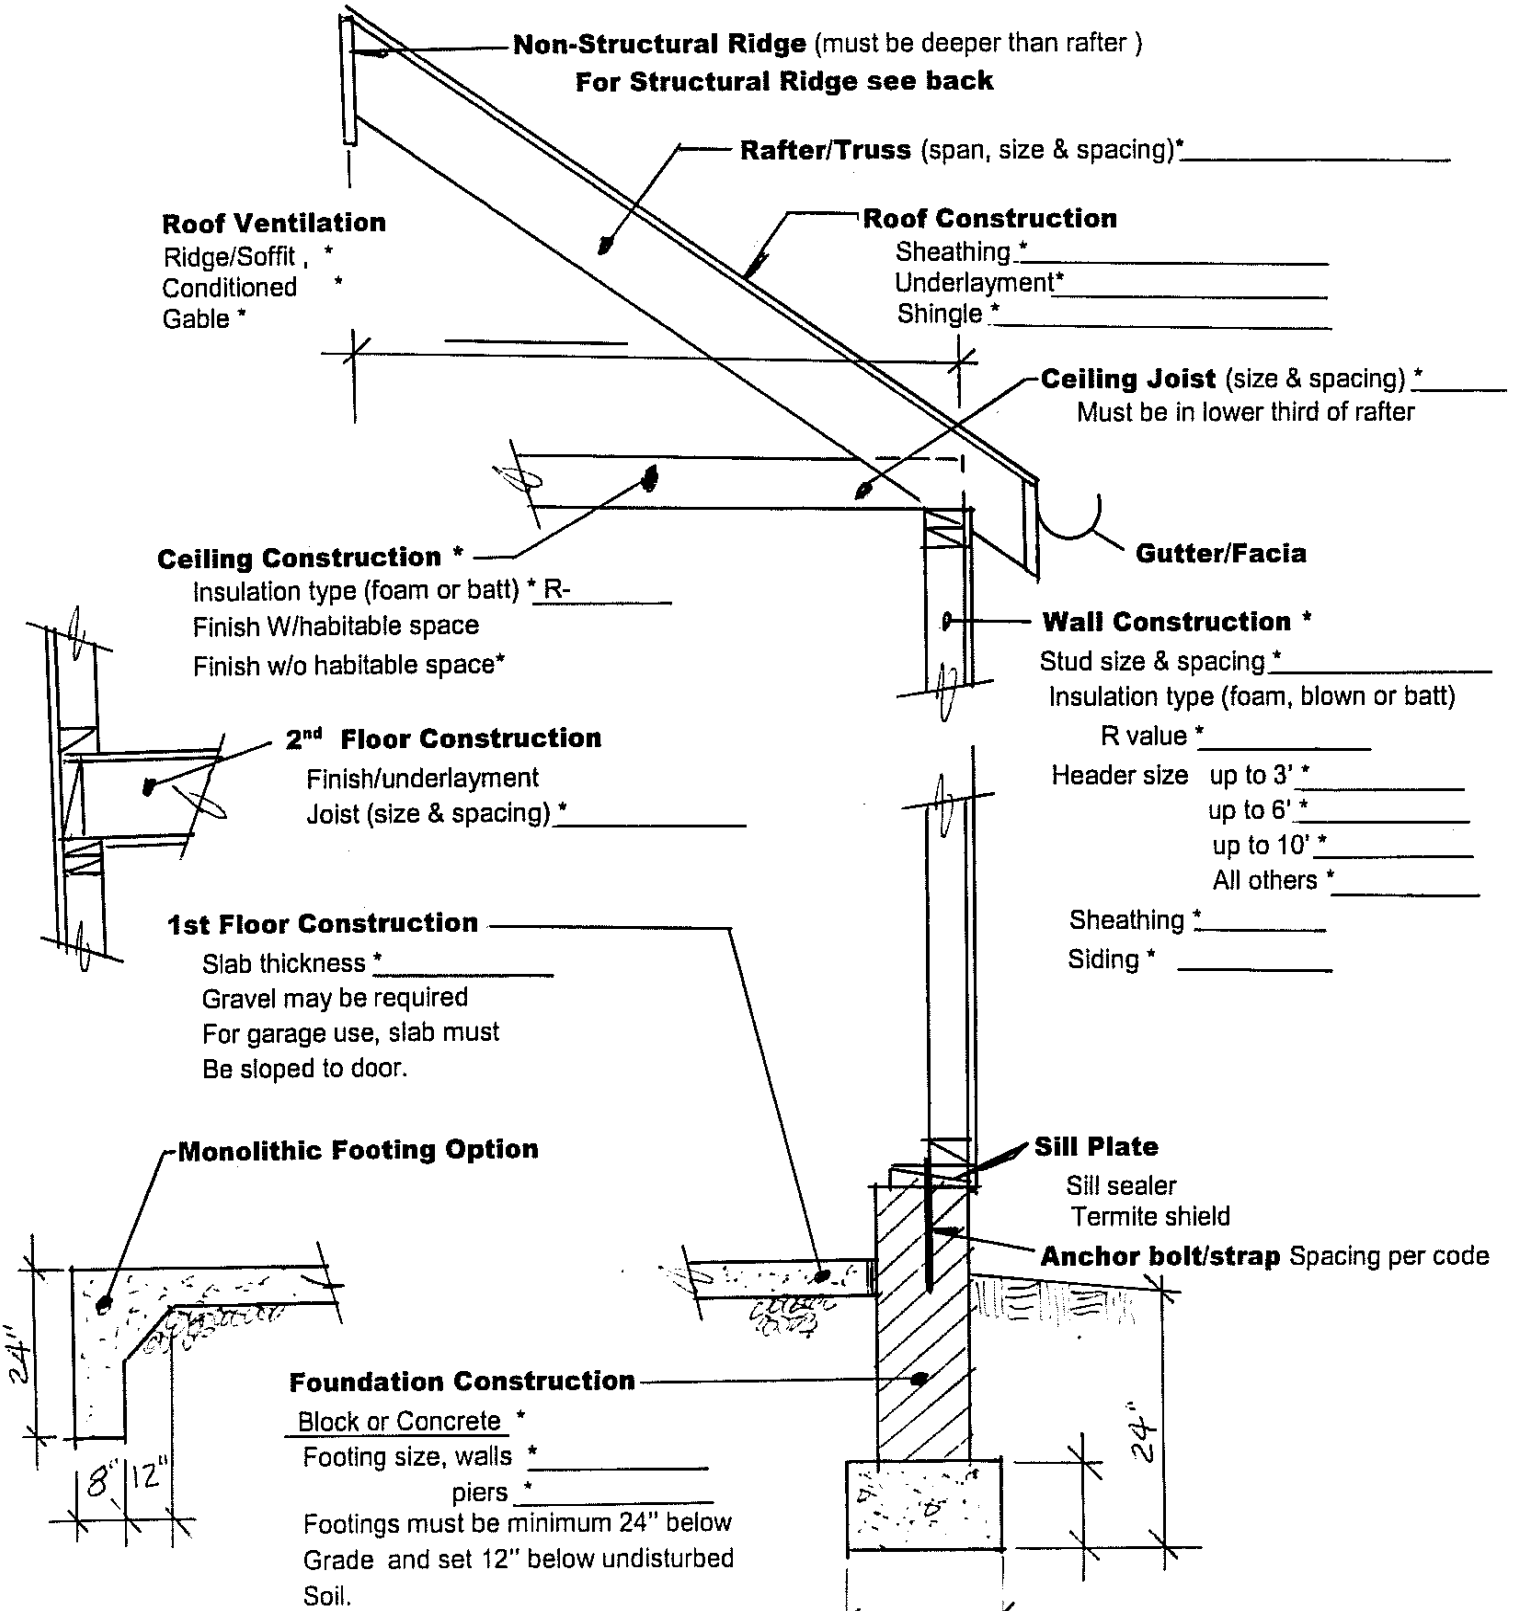


*** Denotes Required Info must be filled out.**

Refer to the Talbot County Special Conditions received with Permit

Talbot County Building Detail Sheet

Cathedral Ceiling with Structural Ridge

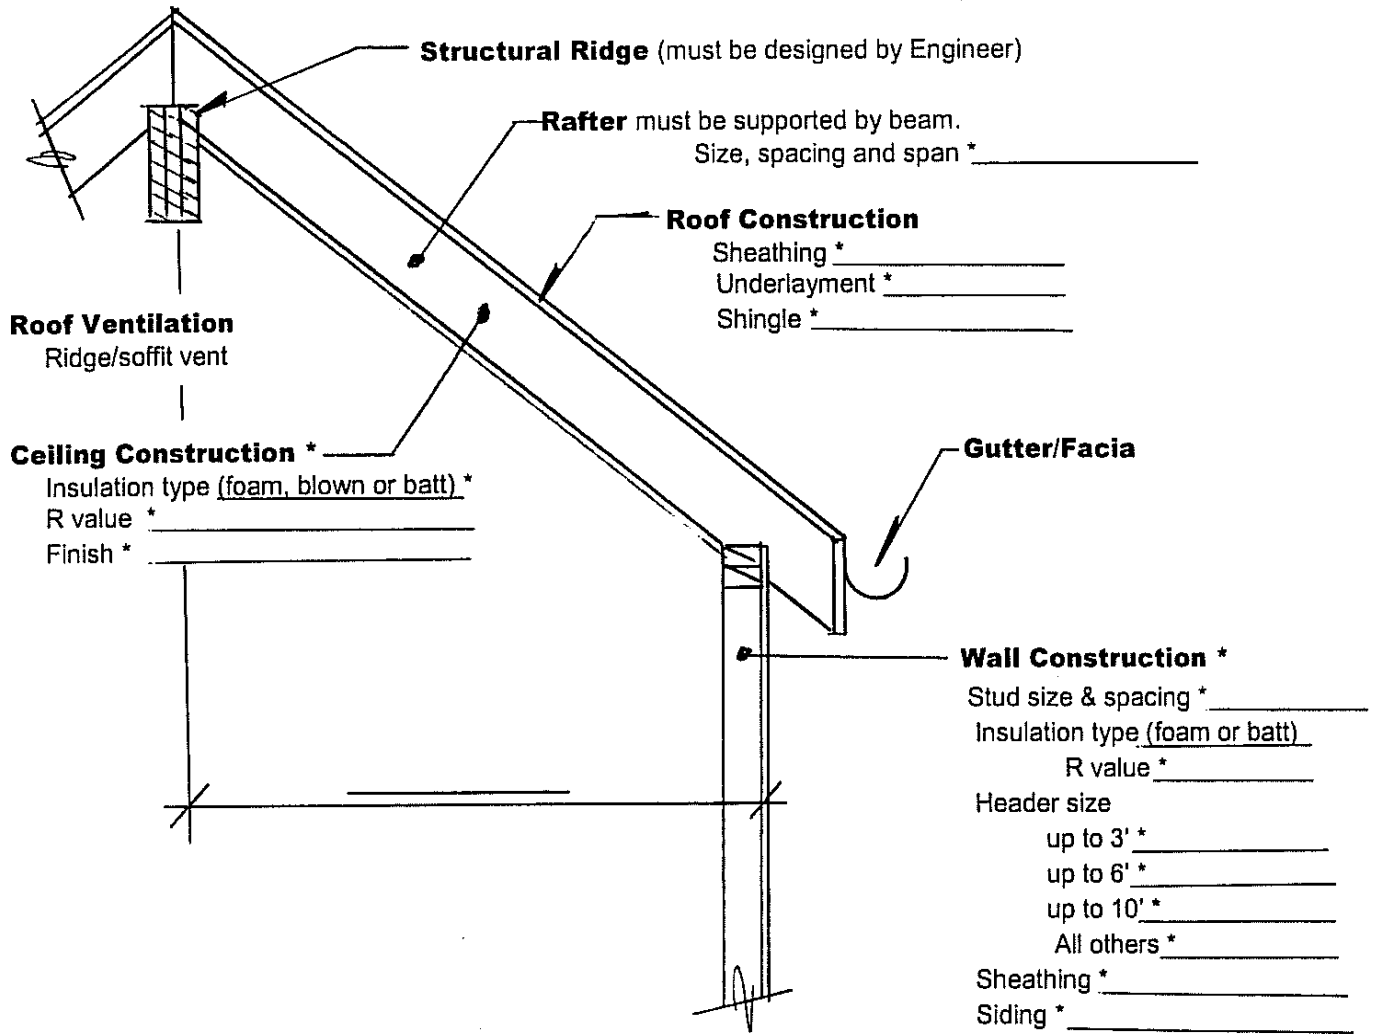

*** Denotes Required Info must be filled out**

Refer to the Talbot County Special Conditions received with Permit